




Building 1, First Floor, Side A

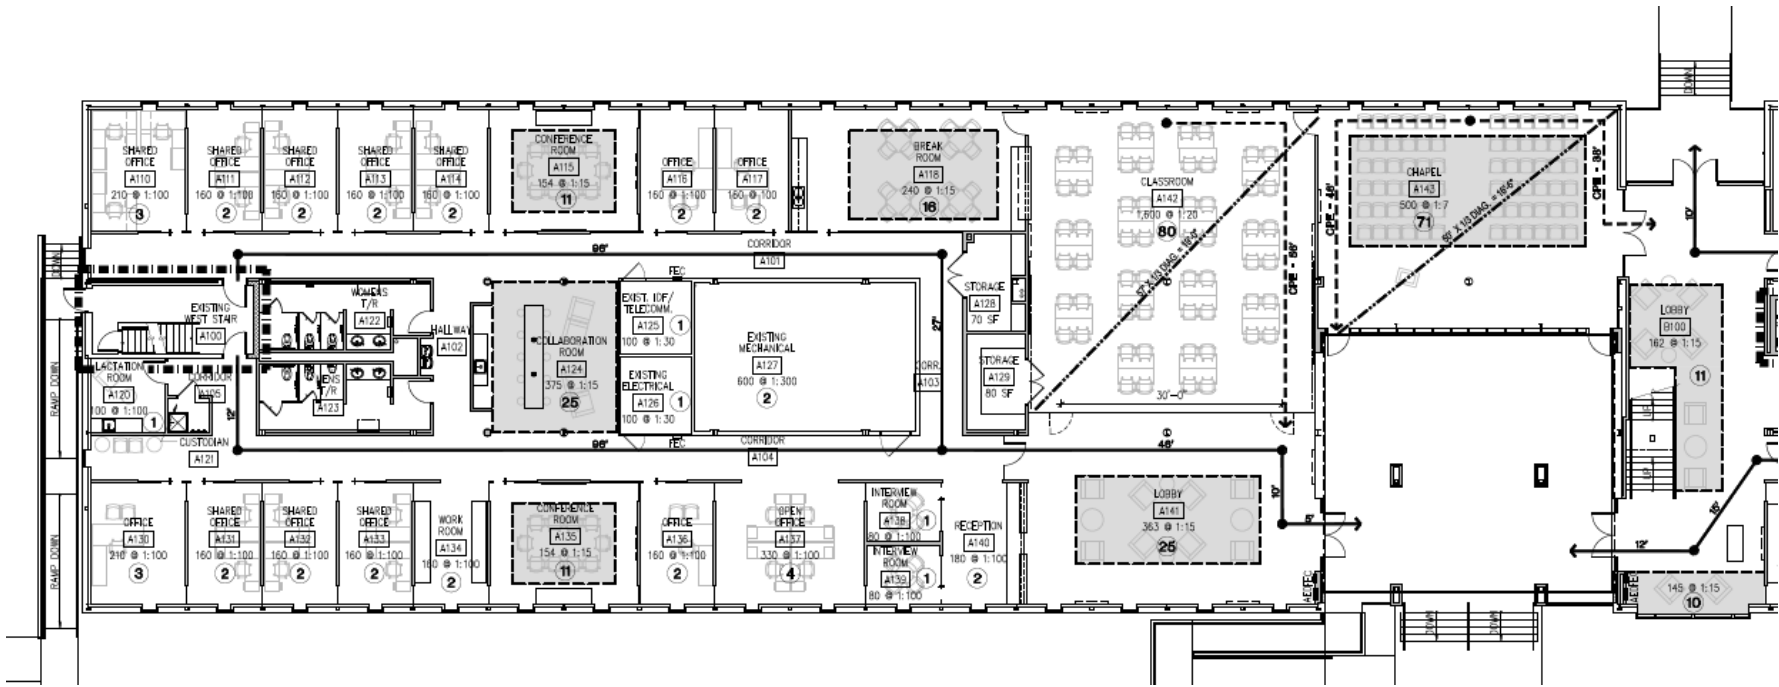


Building 1, First Floor, Side B

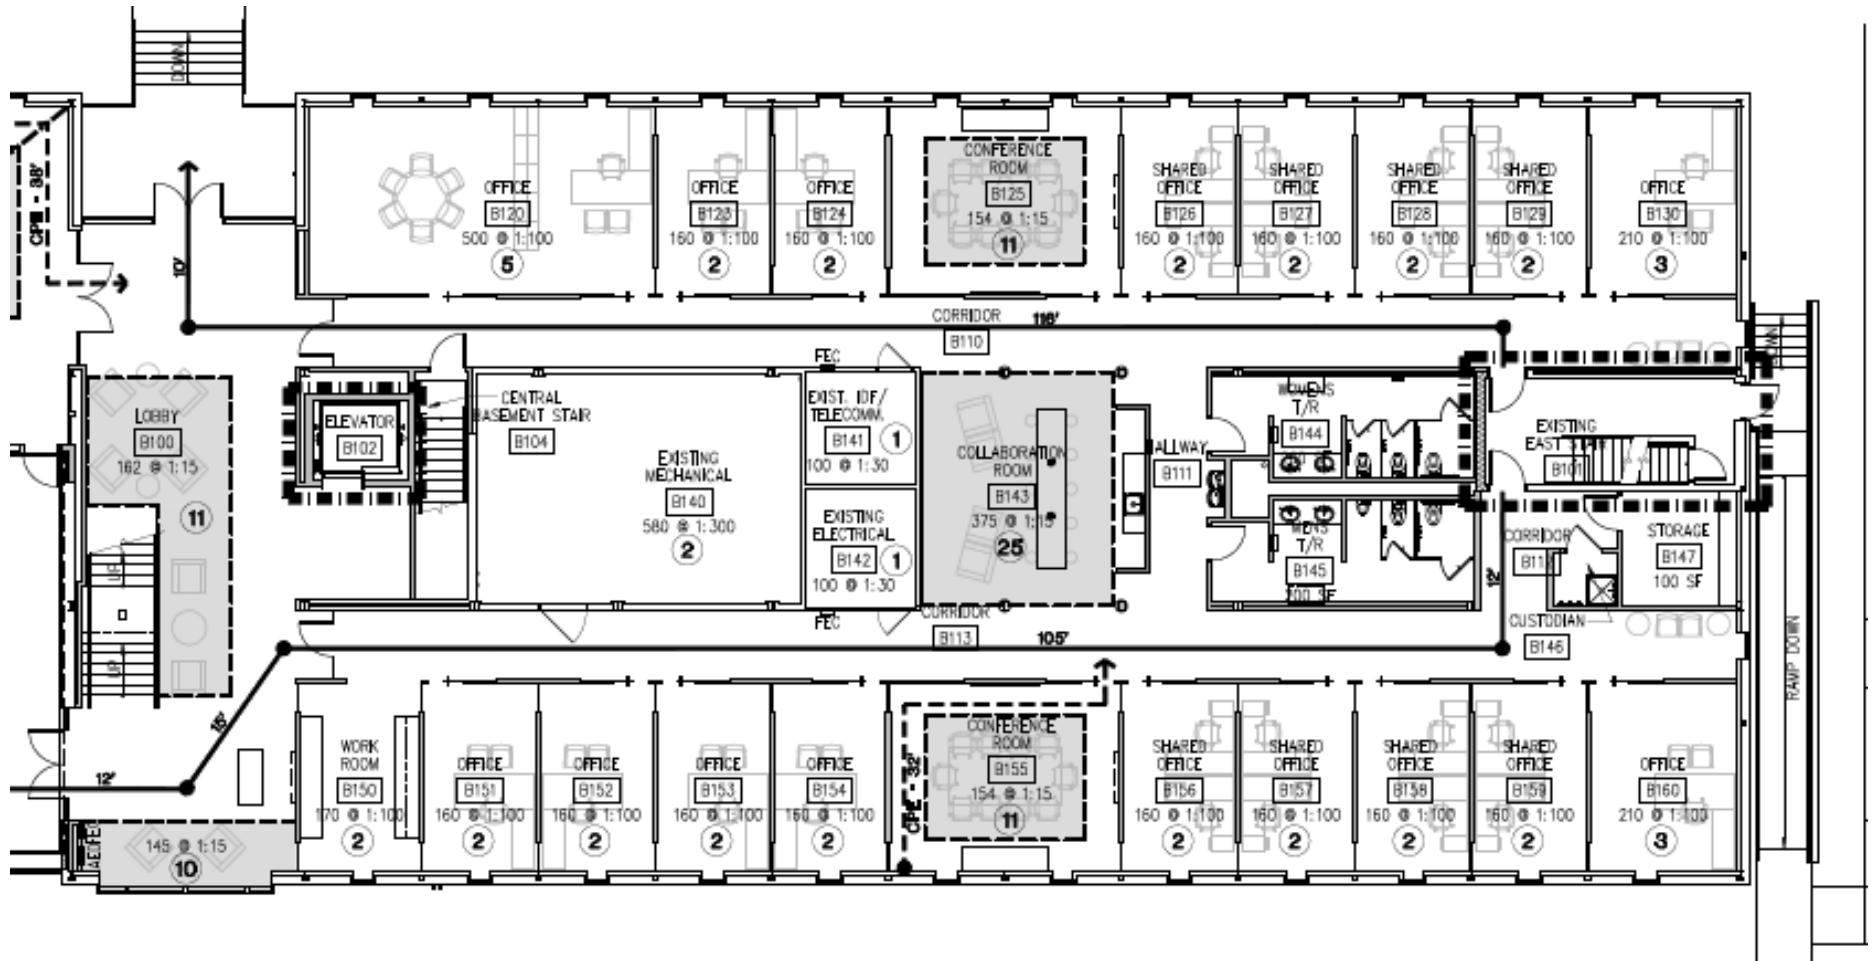


Building 1, Second Floor, Side A

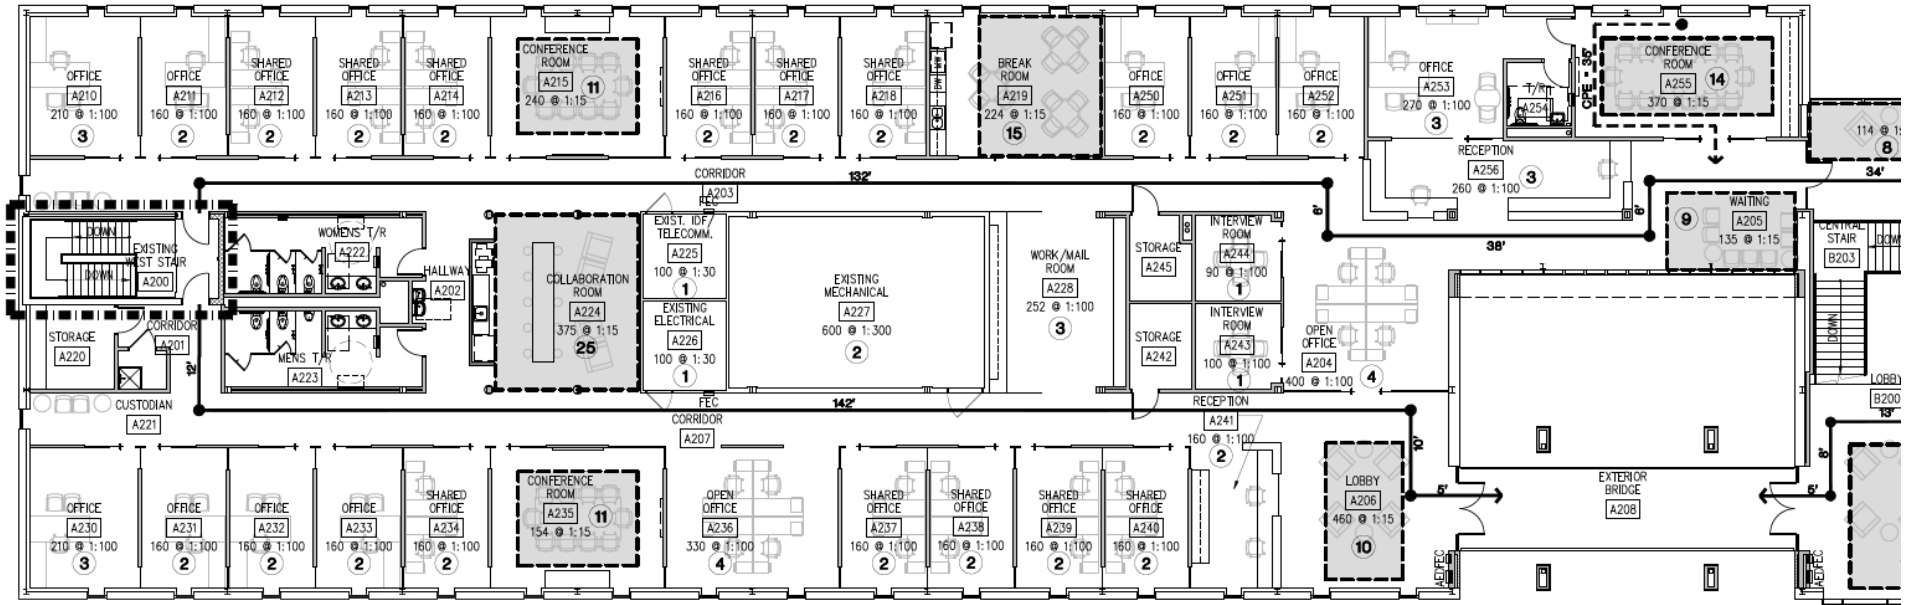

Building 1, Second Floor, Side B

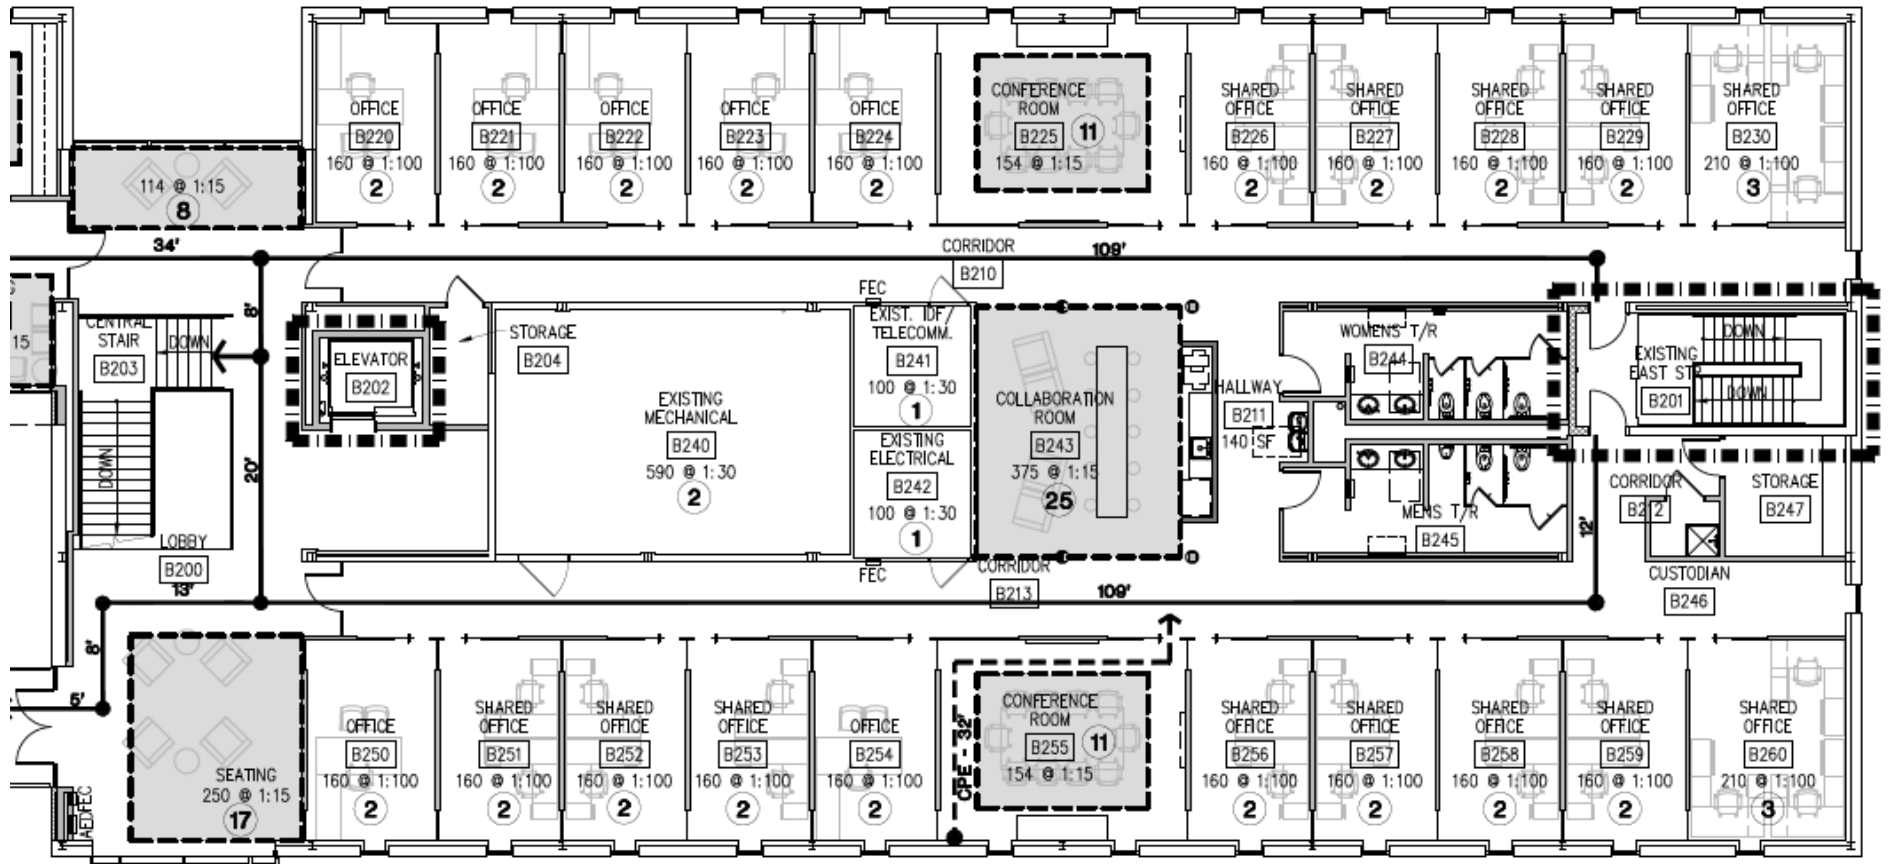


Building 2, First Floor

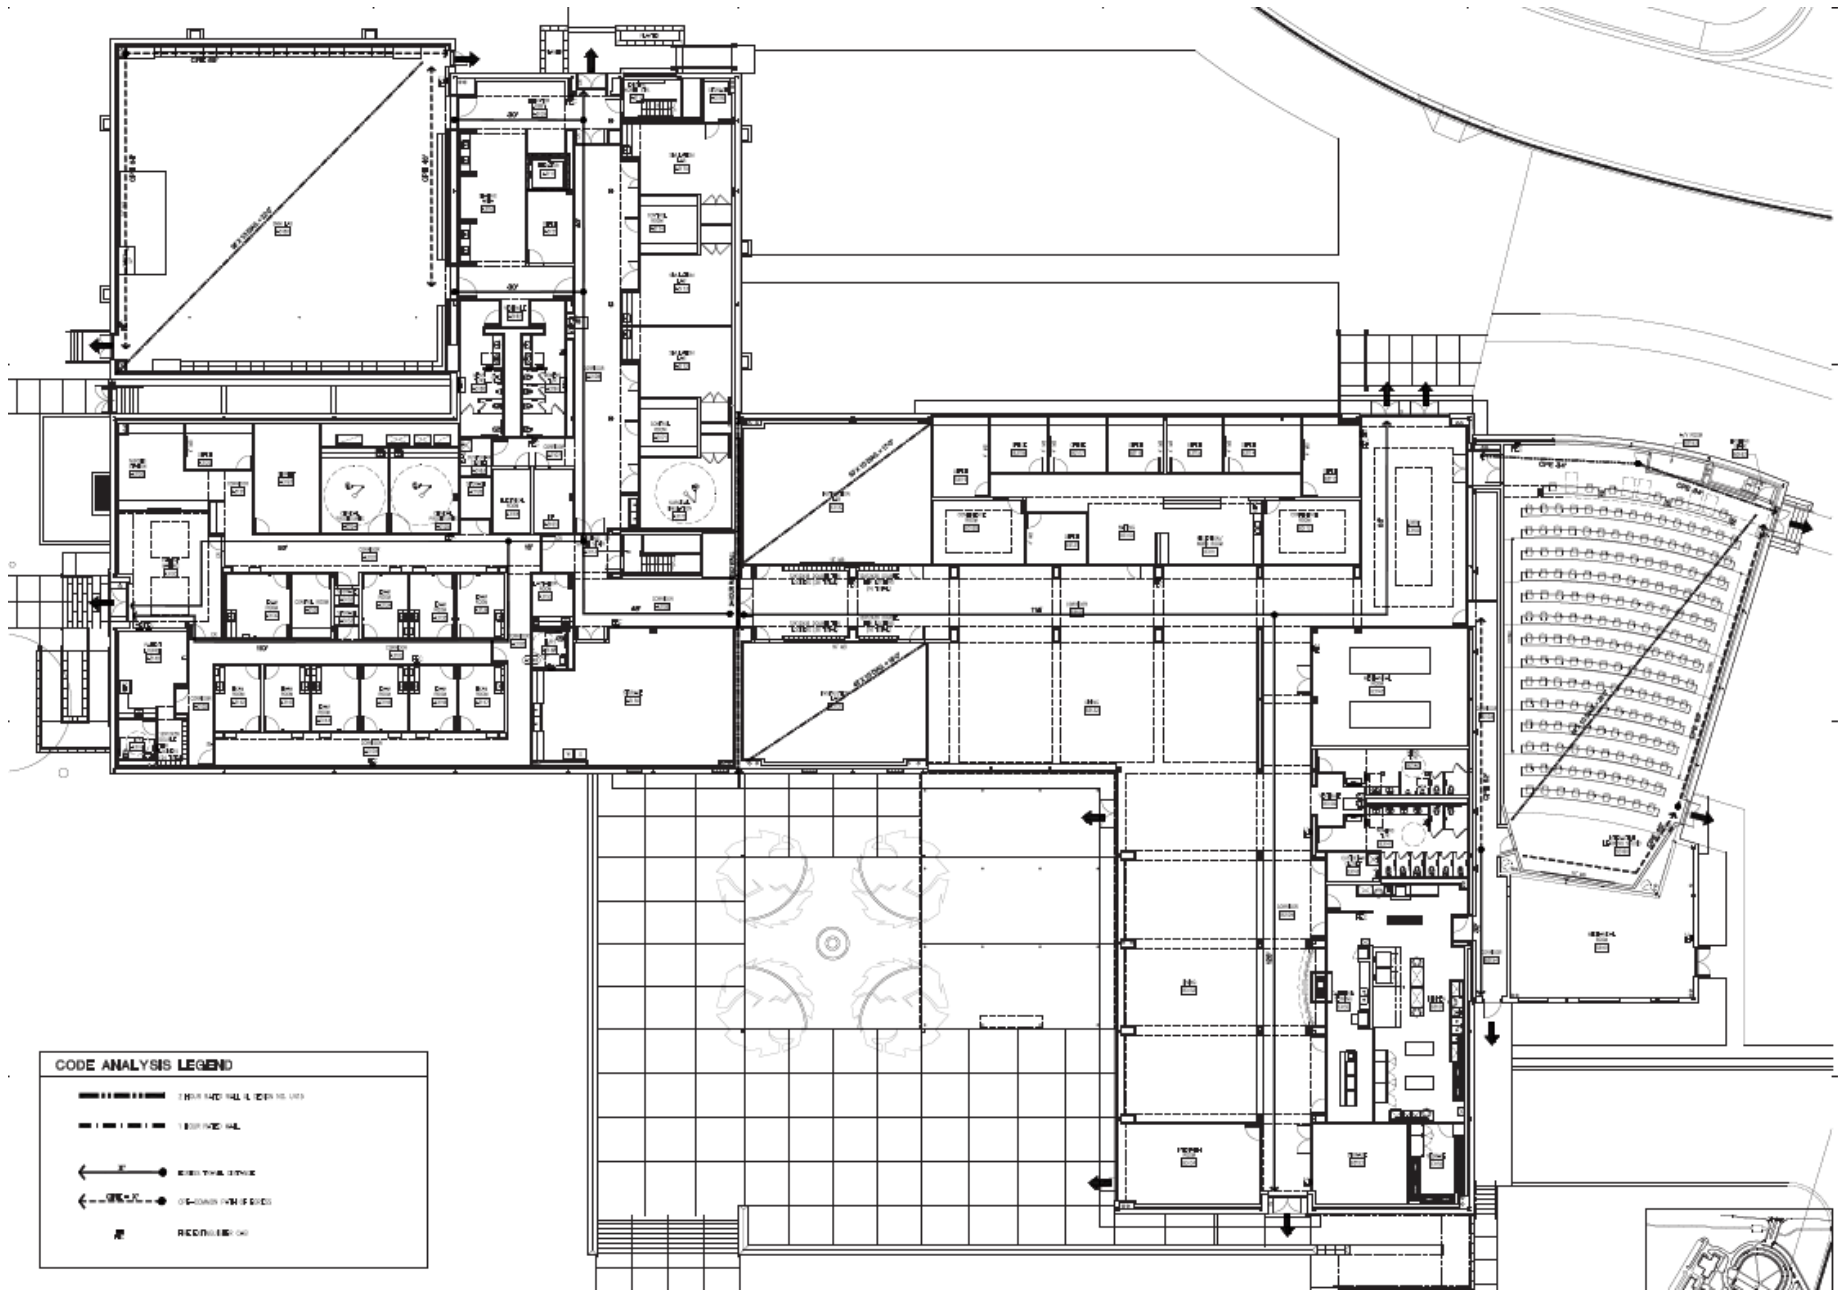

CODE ANALYSIS LEGEND


- EXISTING WALL & CEILING TOP
- EXISTING WALL
- EXISTING STAIR
- EXISTING FLOOR SLAB
- RECEIVED

Building 2, Second Floor

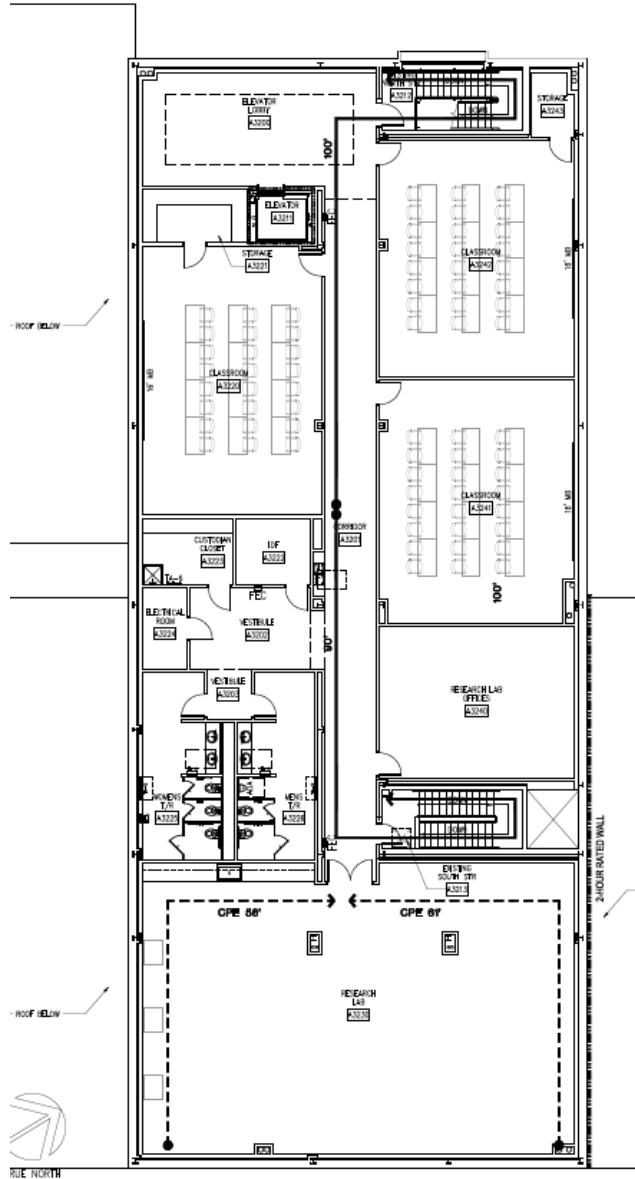

CODE ANALYSIS - SECOND FLOOR PLAN


Building 3, Basement and Lower Level

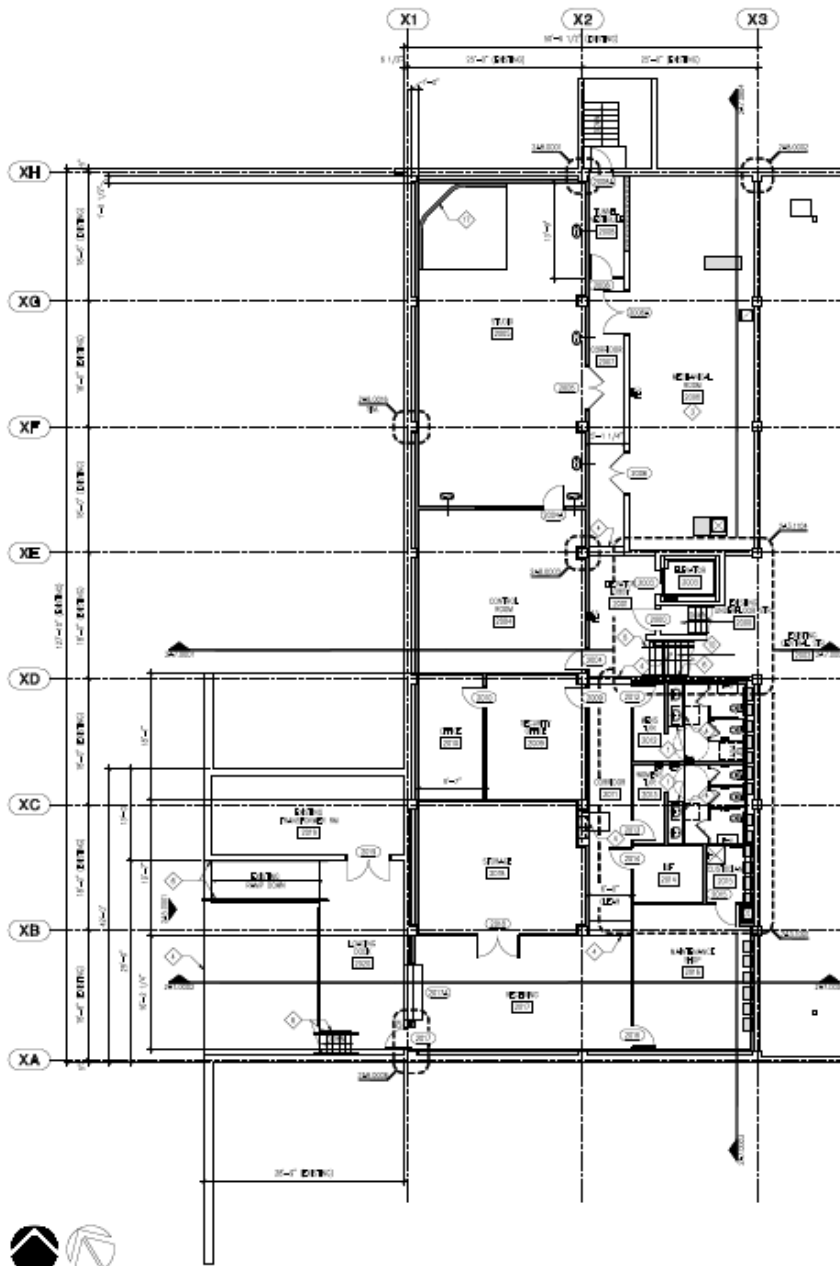



 2A3.0001 PLAN - BASEMENT NEW CONSTRUCTION

SCALE: 1/8" = 1'-0"

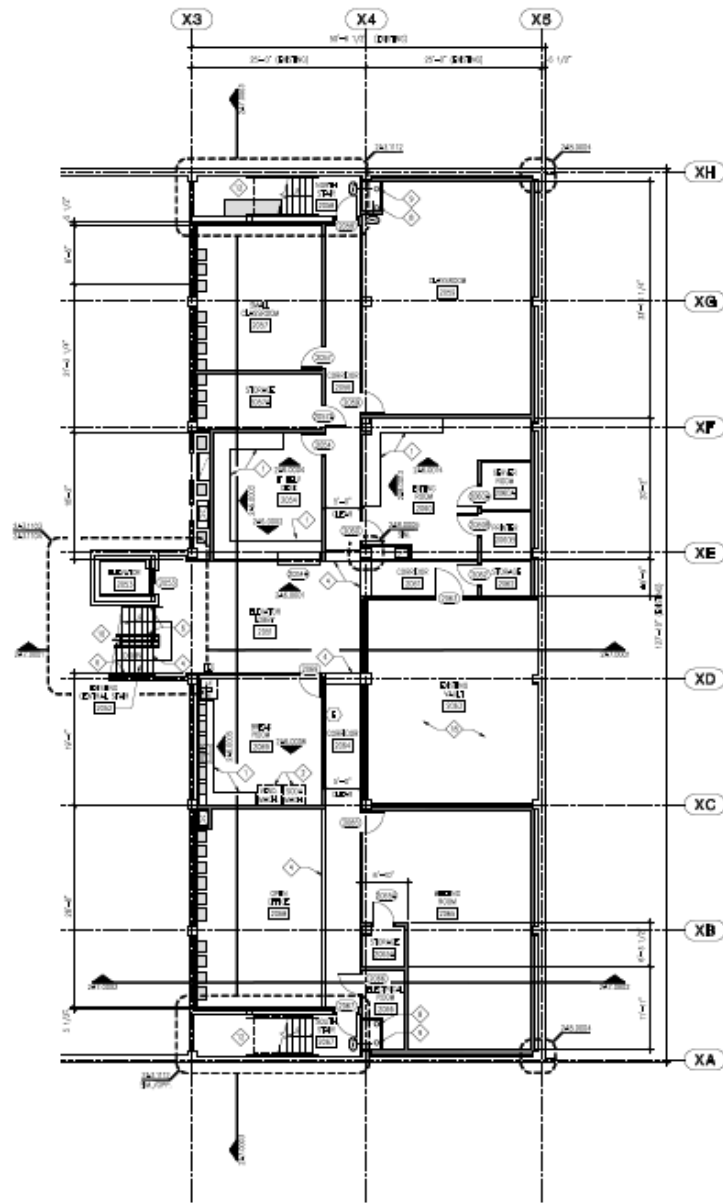




 2A3.0002 PLAN - LOWER LEVEL NEW CONSTRUCTION


SCALE: 1/8" = 1'-0"

Building 3, First Floor and Upper Floor

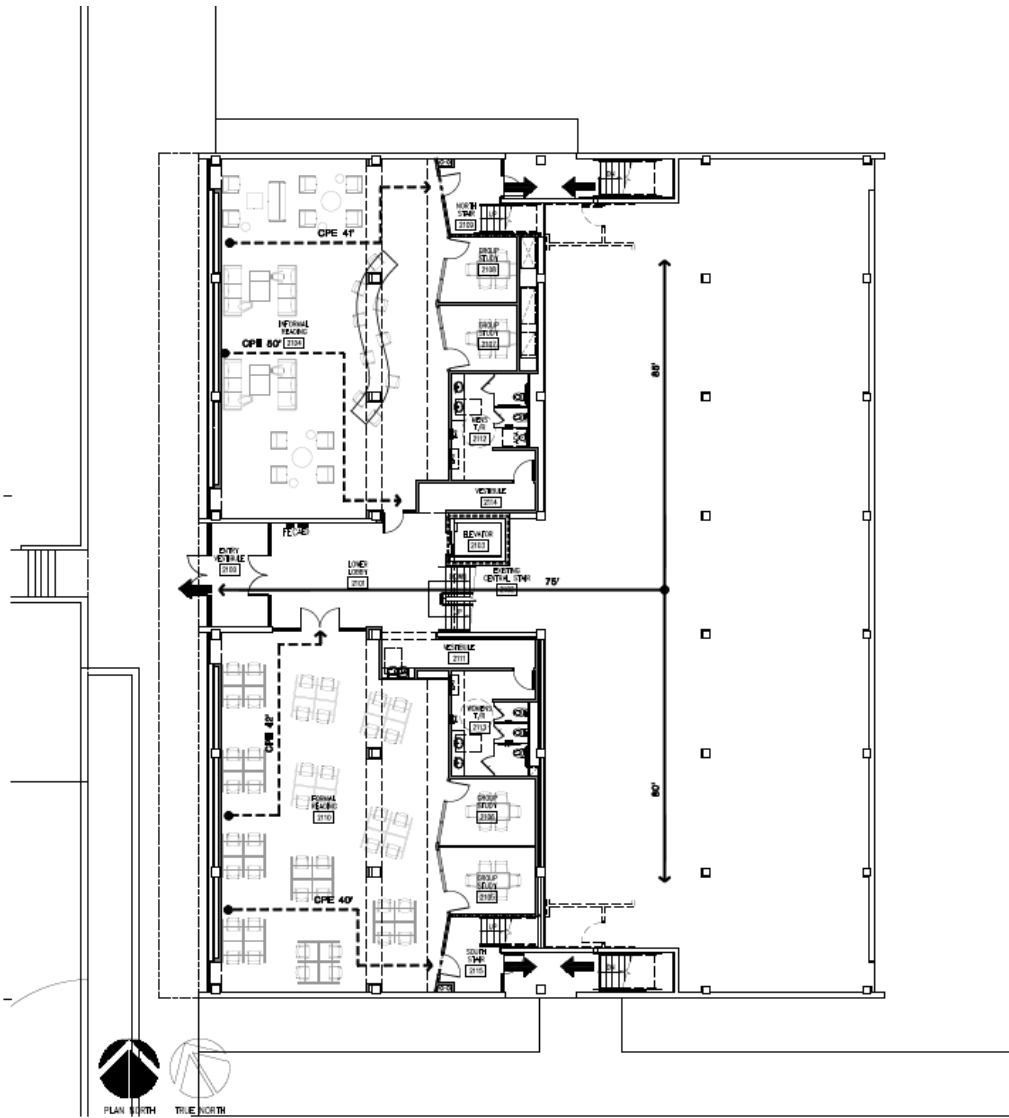

2A0.2101 CODE ANALYSIS - FLOOR PLAN - FIRST FLOOR LEVEL

SCALE: 3/32" = 1'-0"

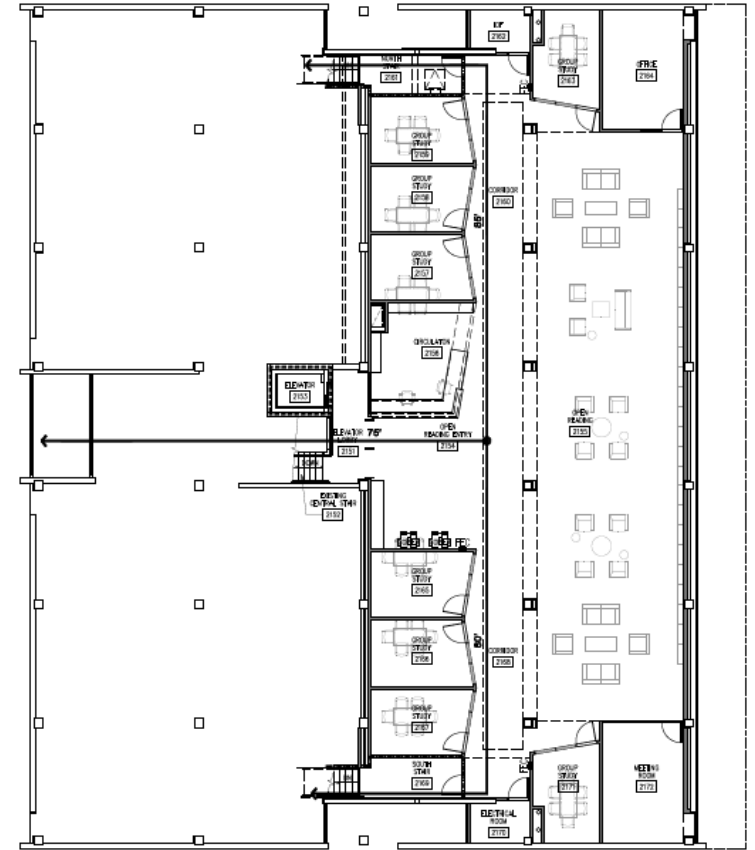


2A0.2102 CODE ANALYSIS - FLOOR PLAN - UPPER LEVEL

SCALE: 3/32" = 1'-0"

Building 4

2/

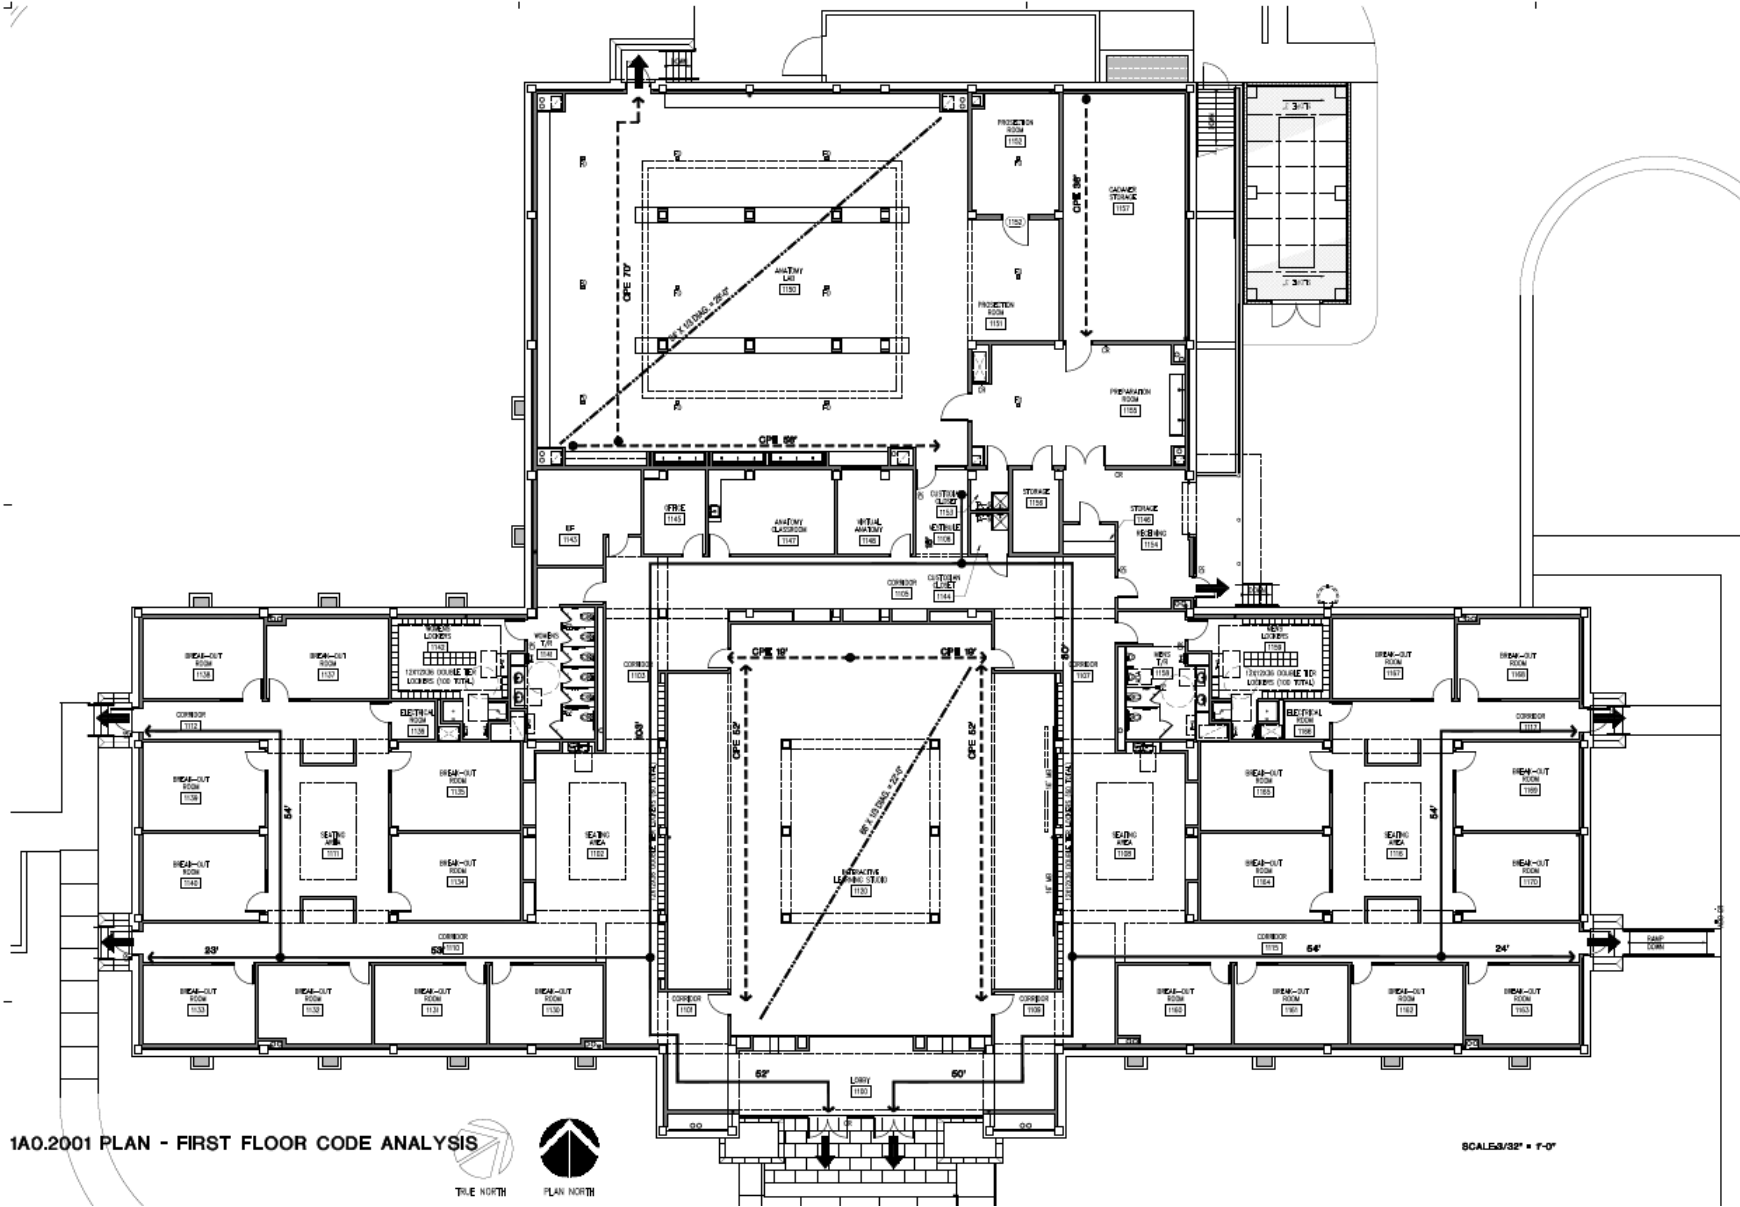

1A0.2001 PLAN - FIRST FLOOR CODE ANALYSIS



SCALE 3/32" = 1'-0"